




FA-100(-SS), -125

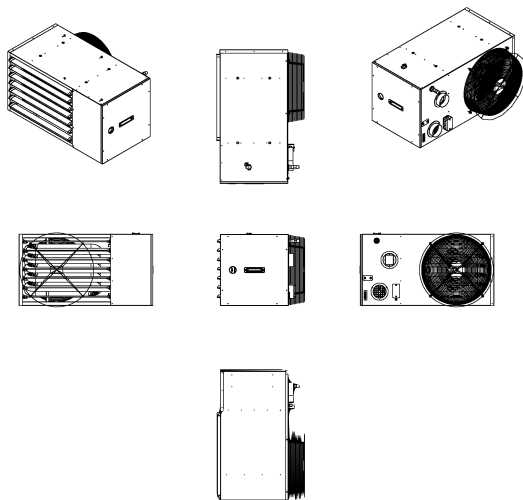

FA-150, -175, -200

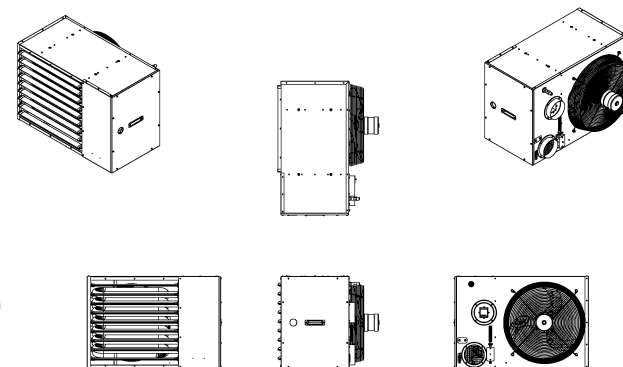


FA-225, -250(-SS)

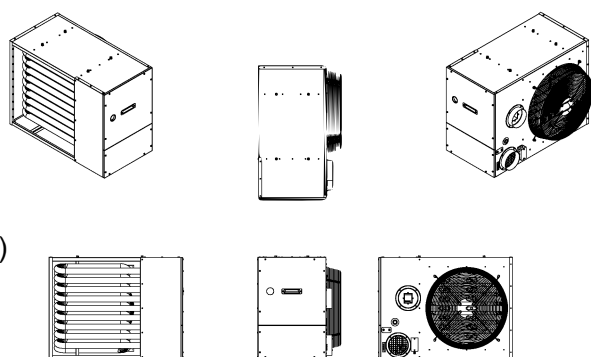


 DETROIT RADIANT PRODUCTS 21400 HOOVER RD WARREN, MI 48089		
DETAILS: FA-100 TO -250 SERIES BLOCKS		
DRAWN BY: DRP	SCALE: 1:1	PROJECT:
CHECKED BY:	DATE: APRIL 2025	DRAWING NO: 1

FA-300

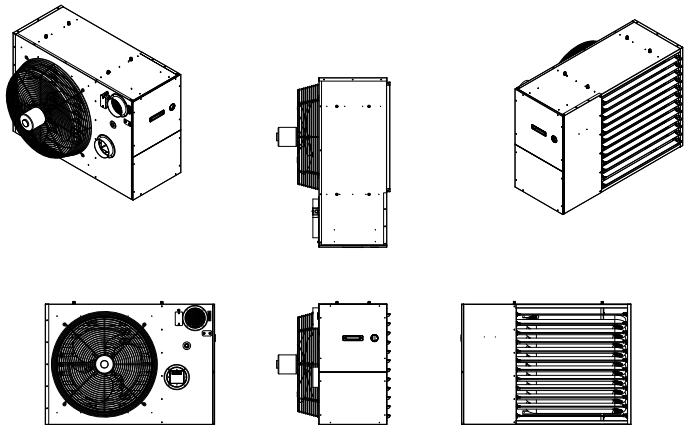


FA-400

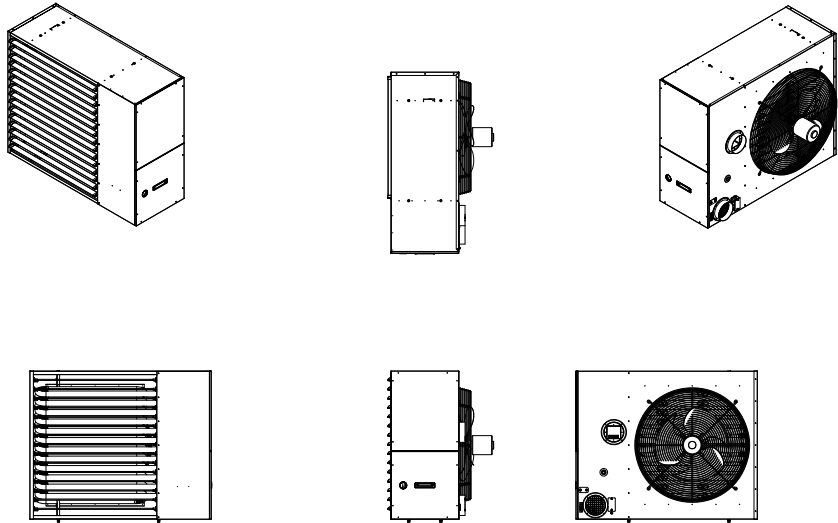


RE-VERBER-RAY DETROIT RADIANT PRODUCTS 21400 HOOVER RD WARREN, MI 48089		
DETAILS: FA-300 & -400 SERIES BLOCKS		
DRAWN BY: DRP	SCALE: 1:1	PROJECT:
CHECKED BY:	DATE: SEPT. 2024	DRAWING NO: 1

Top View

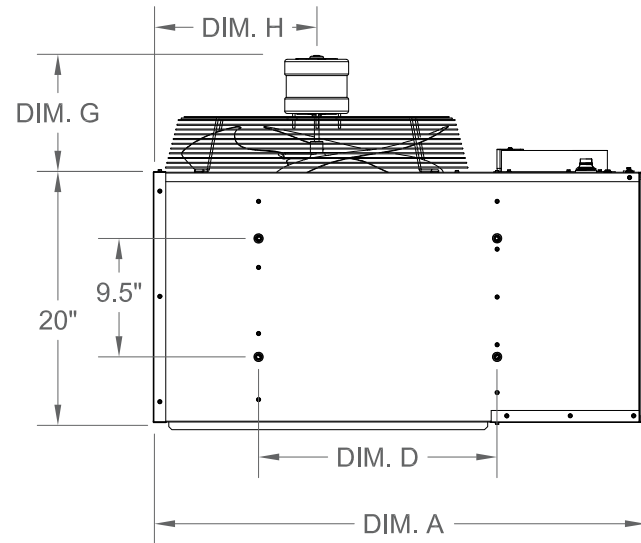

Rear View

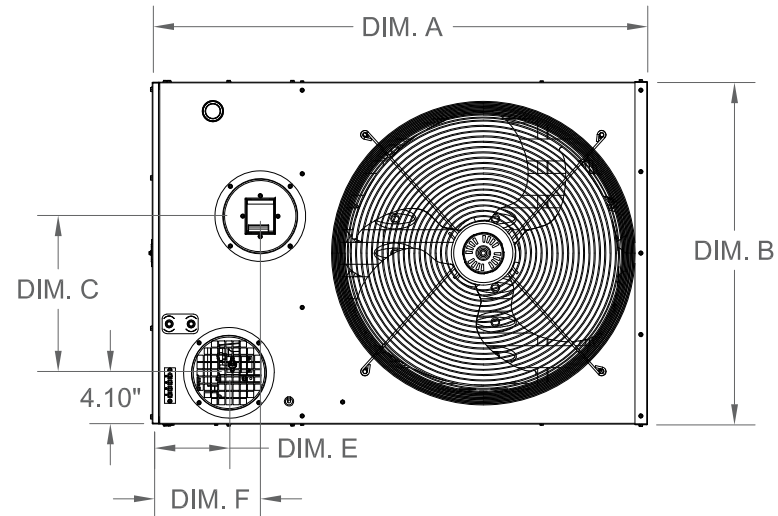


MODEL NO.	HEATER WIDTH DIM. A	HEATER HEIGHT DIM. B	AIR TO VENT DIM. C	MOUNTS AXIS DIM. D	DIM. E	DIM. F	DIM. G	DIM. H
FA-100, 125	40.0 in.	21.0 in.	9.375 in.	19.125 in.	6.12 in.	8.6 in.	9.3 in.	13.1 in.
FA-150, 175, 200	40.0 in.	27.0 in.	12.5 in.	19.125 in.	6.12 in.	8.6 in.	9.3 in.	13.1 in.
FA-225, 250	40.0 in.	30.0 in.	13.875 in.	19.125 in.	6.12 in.	8.6 in.	9.3 in.	13.1 in.
FA-300	50.0 in.	36.0 in.	17.5 in.	26.0 in.	5.8 in.	11.2 in.	12.0 in.	17.5 in.
FA-400	54.0 in.	44.0 in.	21.625 in.	29.6 in.	5.75 in.	11.2 in.	10.25 in.	19.25 in.


 DETROIT RADIANT PRODUCTS 21400 HOOVER RD WARREN, MI 48089		
DETAILS: FA SERIES - HEATER DIMENSIONAL DATA		
DRAWN BY: DRP	SCALE: NTS	PROJECT:
CHECKED BY:	DATE: SEPT. 2024	DRAWING NO: 1

Heater Mounting Details


FA-100 to FA-250 Mounting

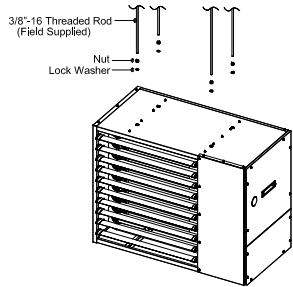

FA-300 and FA-400 Mounting

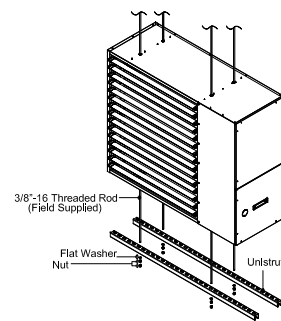


Sidewall Venting Requirements

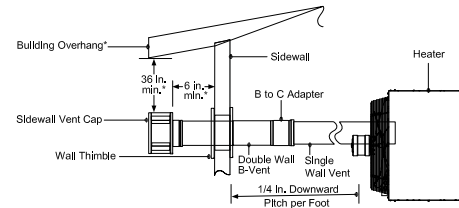


*Vent must extend beyond any combustible overhang if the vent is less than 36 in. below the combustible overhang.

Concentric Venting — Side View

Outside Combustion Air Sidewall Intake

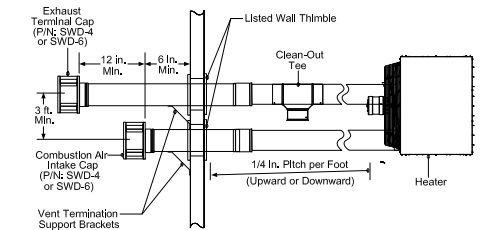


Rooftop Venting Requirements

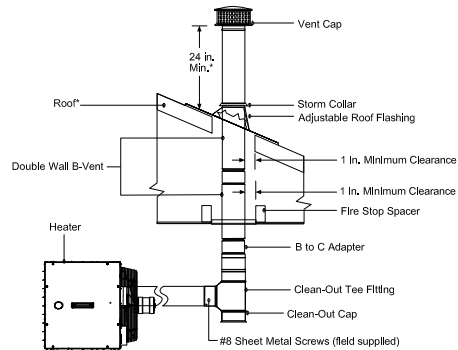


*Consult the NFPA ANSI Z223.1 Gas Vent Termination criteria if roof pitch exceeds 9:12

Common Rooftop Venting — Side View

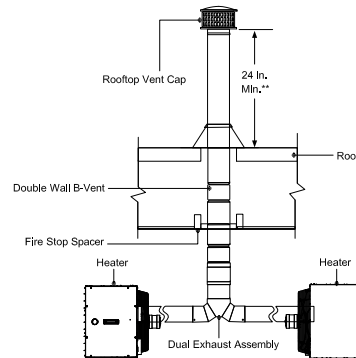

**Consult the NFPA ANSI Z223.1 Gas Vent Termination criteria if roof pitch exceeds 9:12.

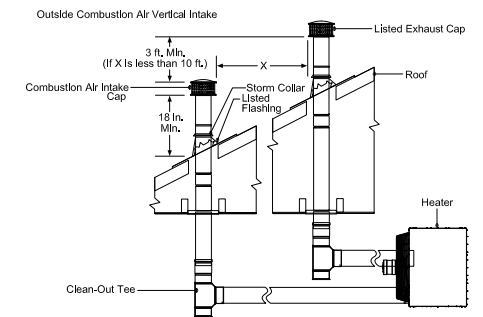

 DETROIT RADIANT PRODUCTS 21400 HOOVER RD WARREN, MI 48089		
DETAILS: FA SERIES - HEATER MOUNTING & VENTING DETAILS		
DRAWN BY: DRP	SCALE: NTS	PROJECT:
CHECKED BY:	DATE: SEPT. 2024	DRAWING NO: 1